



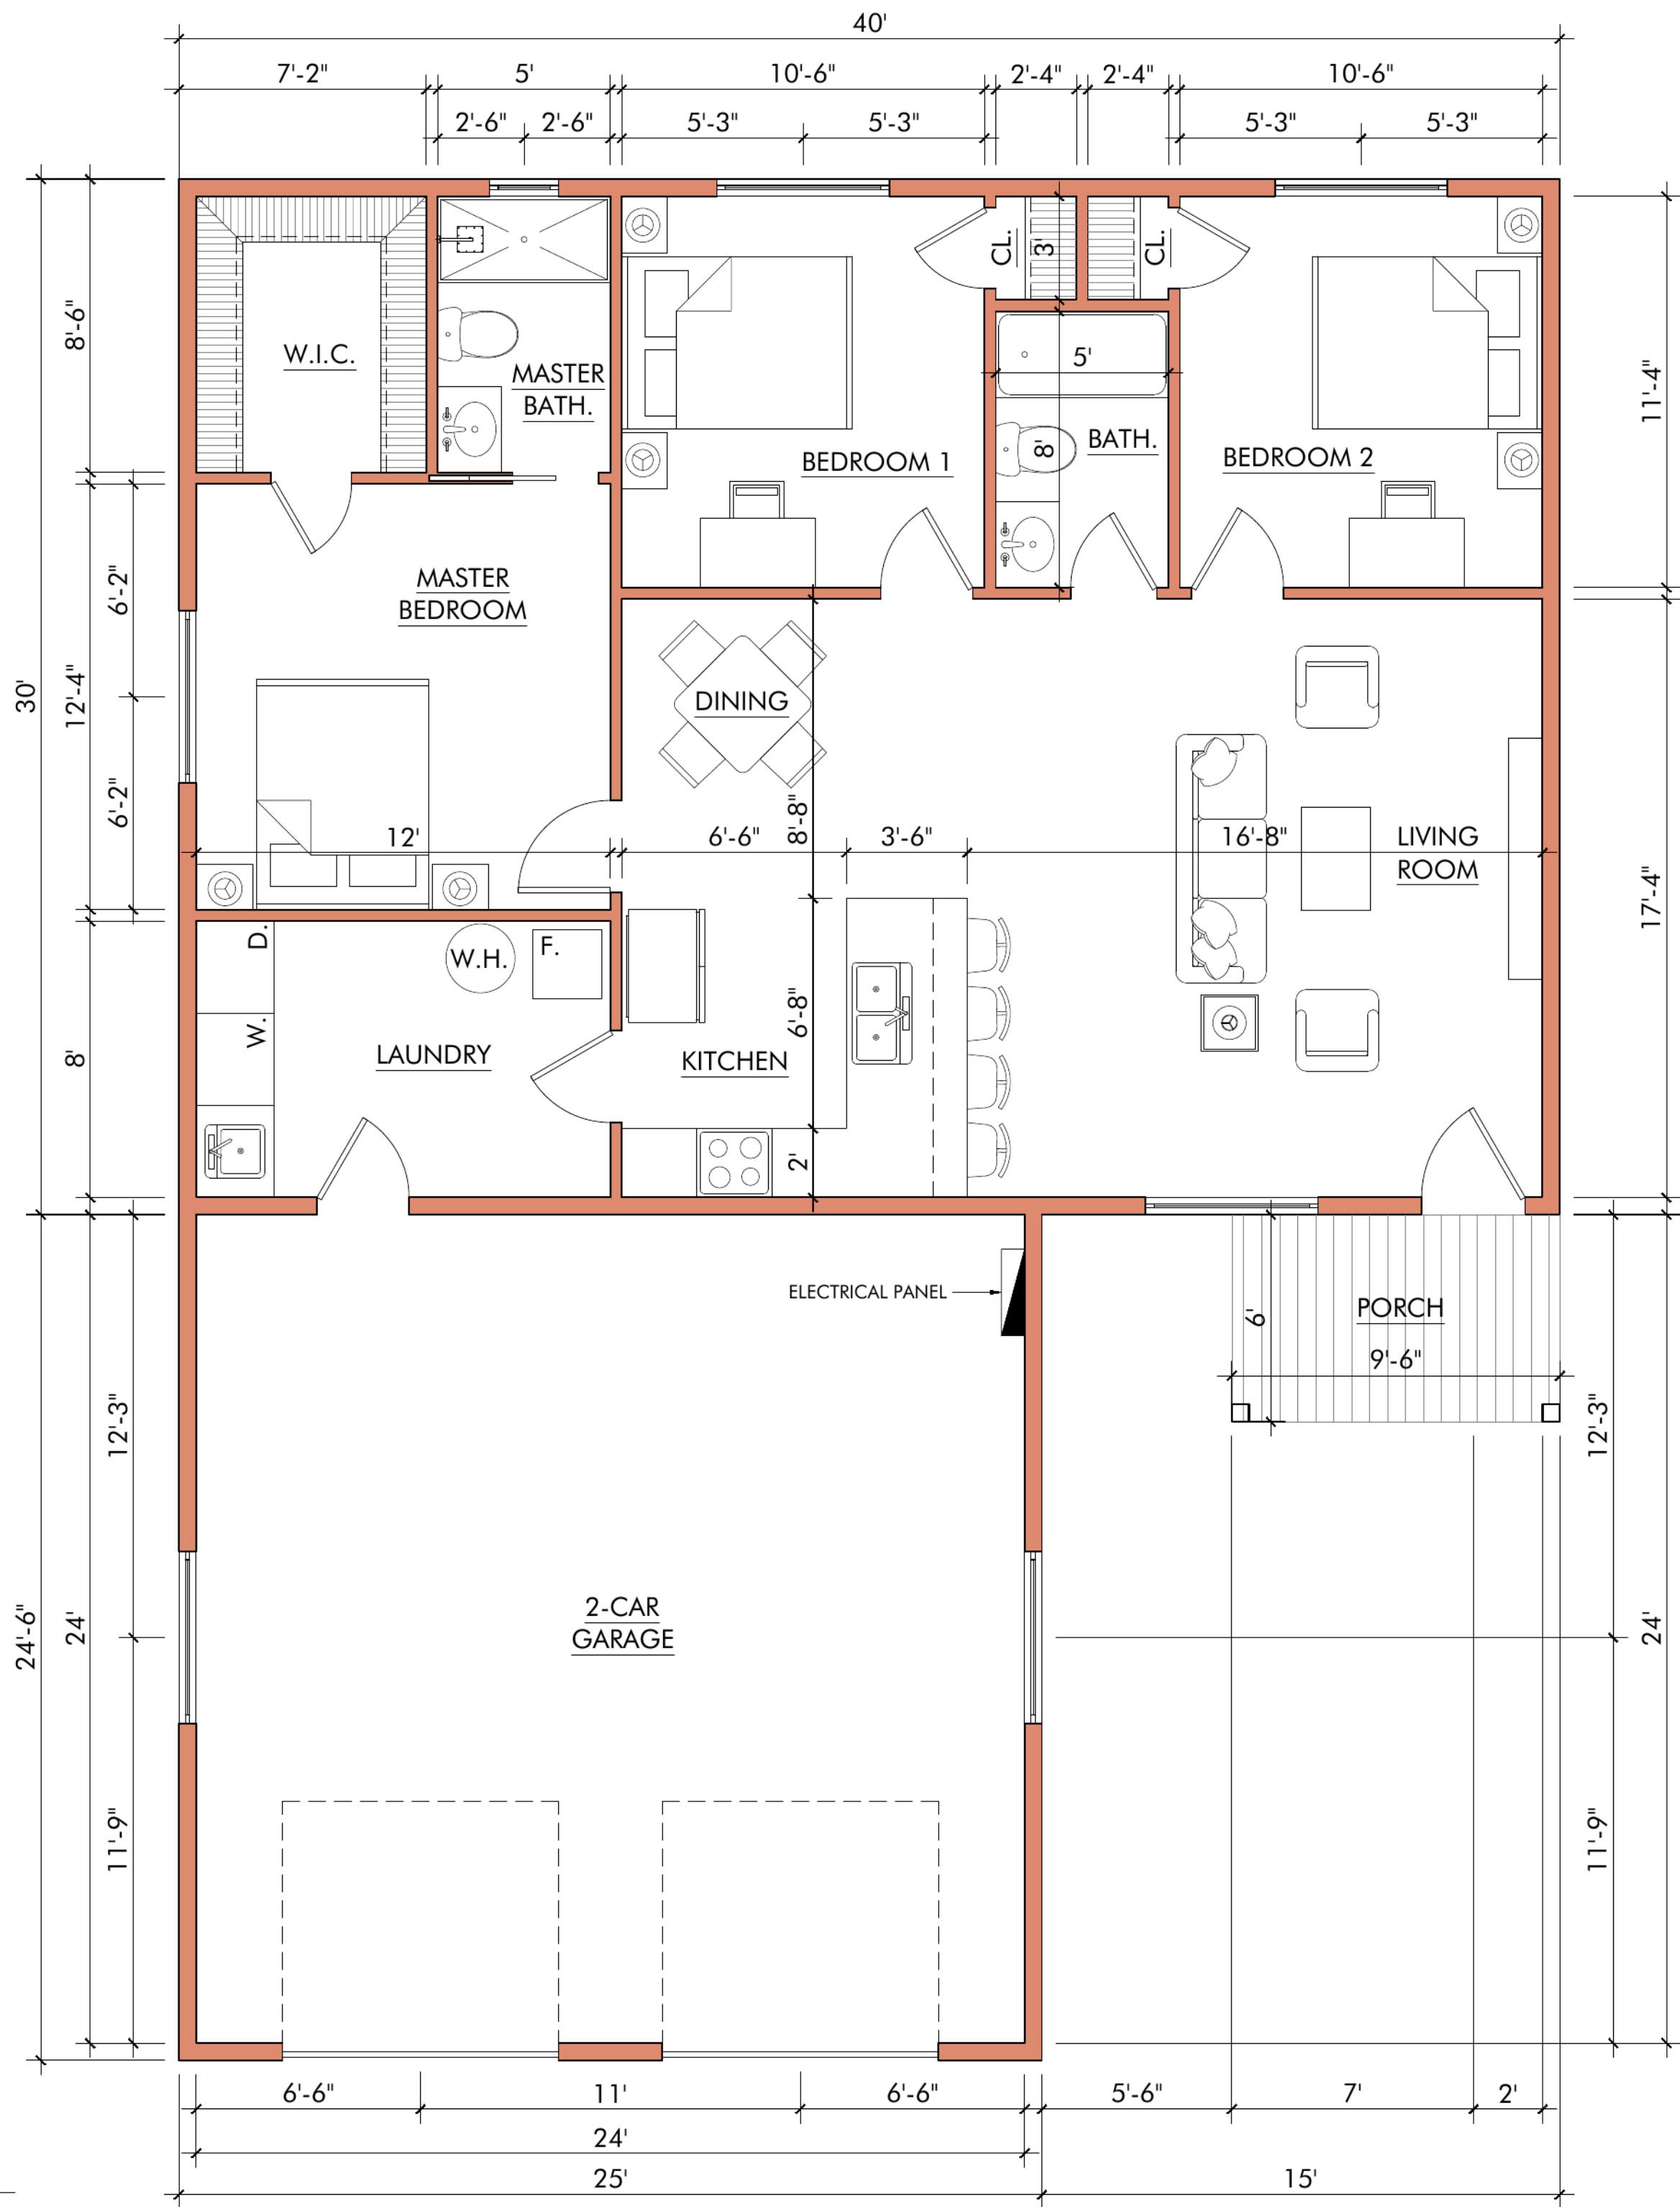


PROJECT ADDRESS:
LOT 12 RODEO DRIVE AVA

PROJECT NAME:

DRAWN BY:	A.V.B.V
CHECKED BY:	
DATE:	06/30/2026
PAGE N°:	

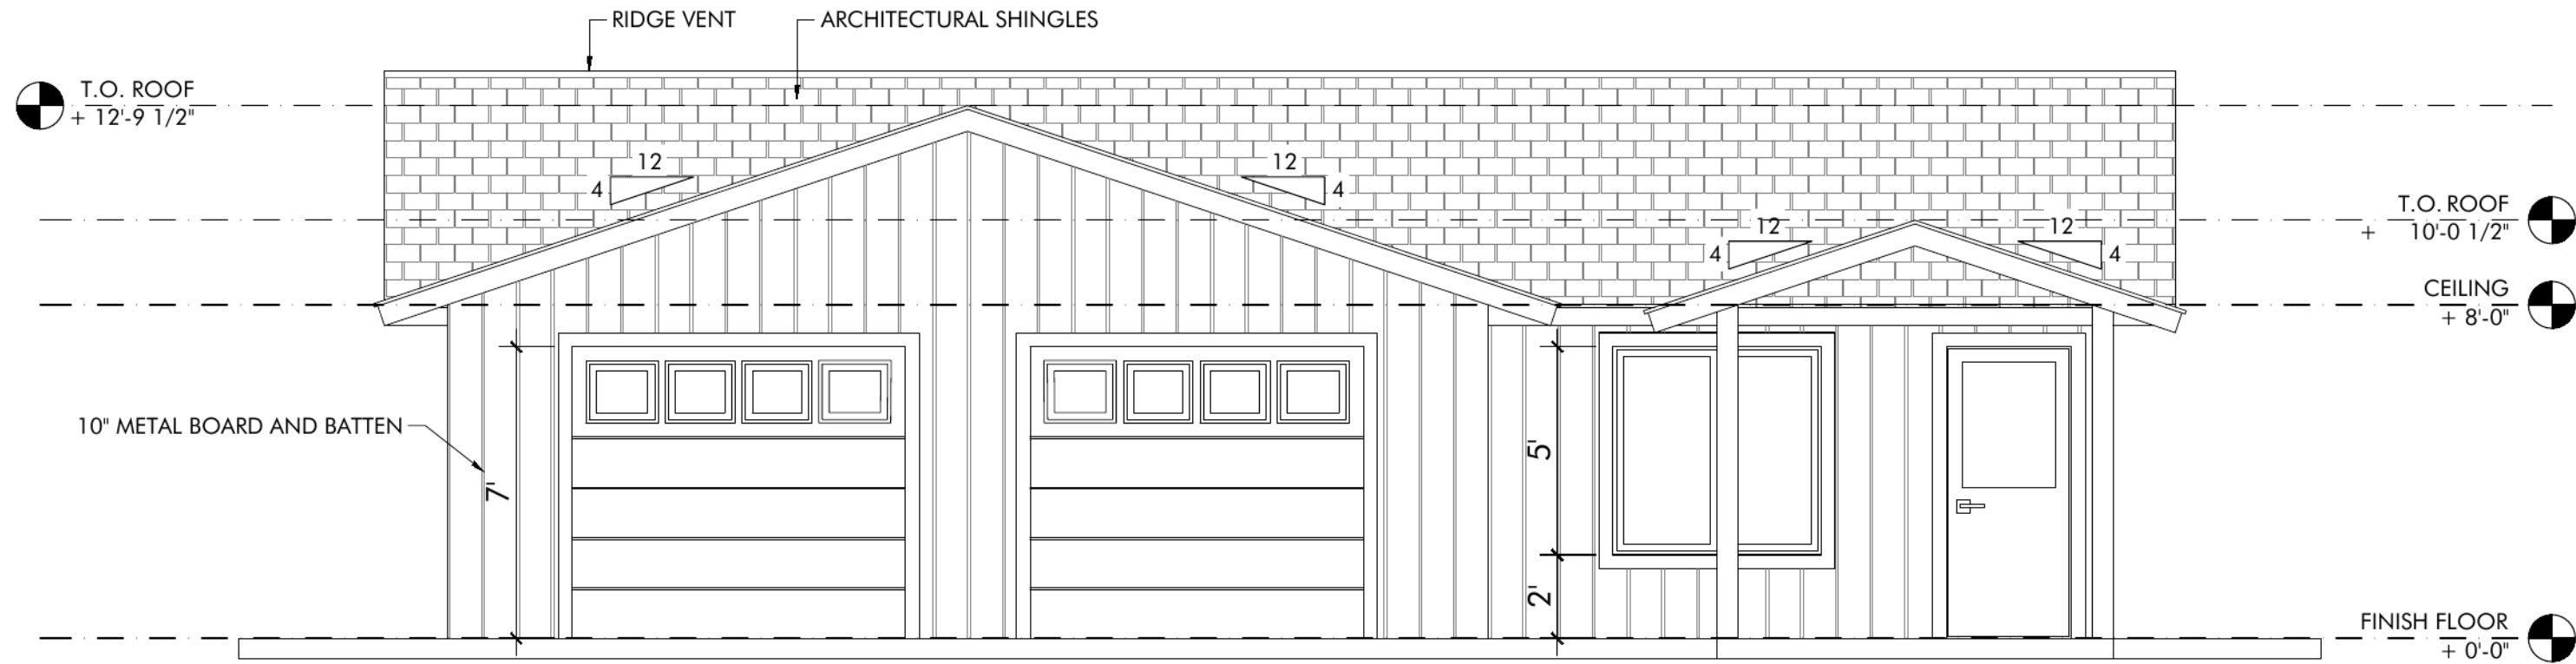

FRONT VIEW
SCALE: 1/4" = 1'-0"

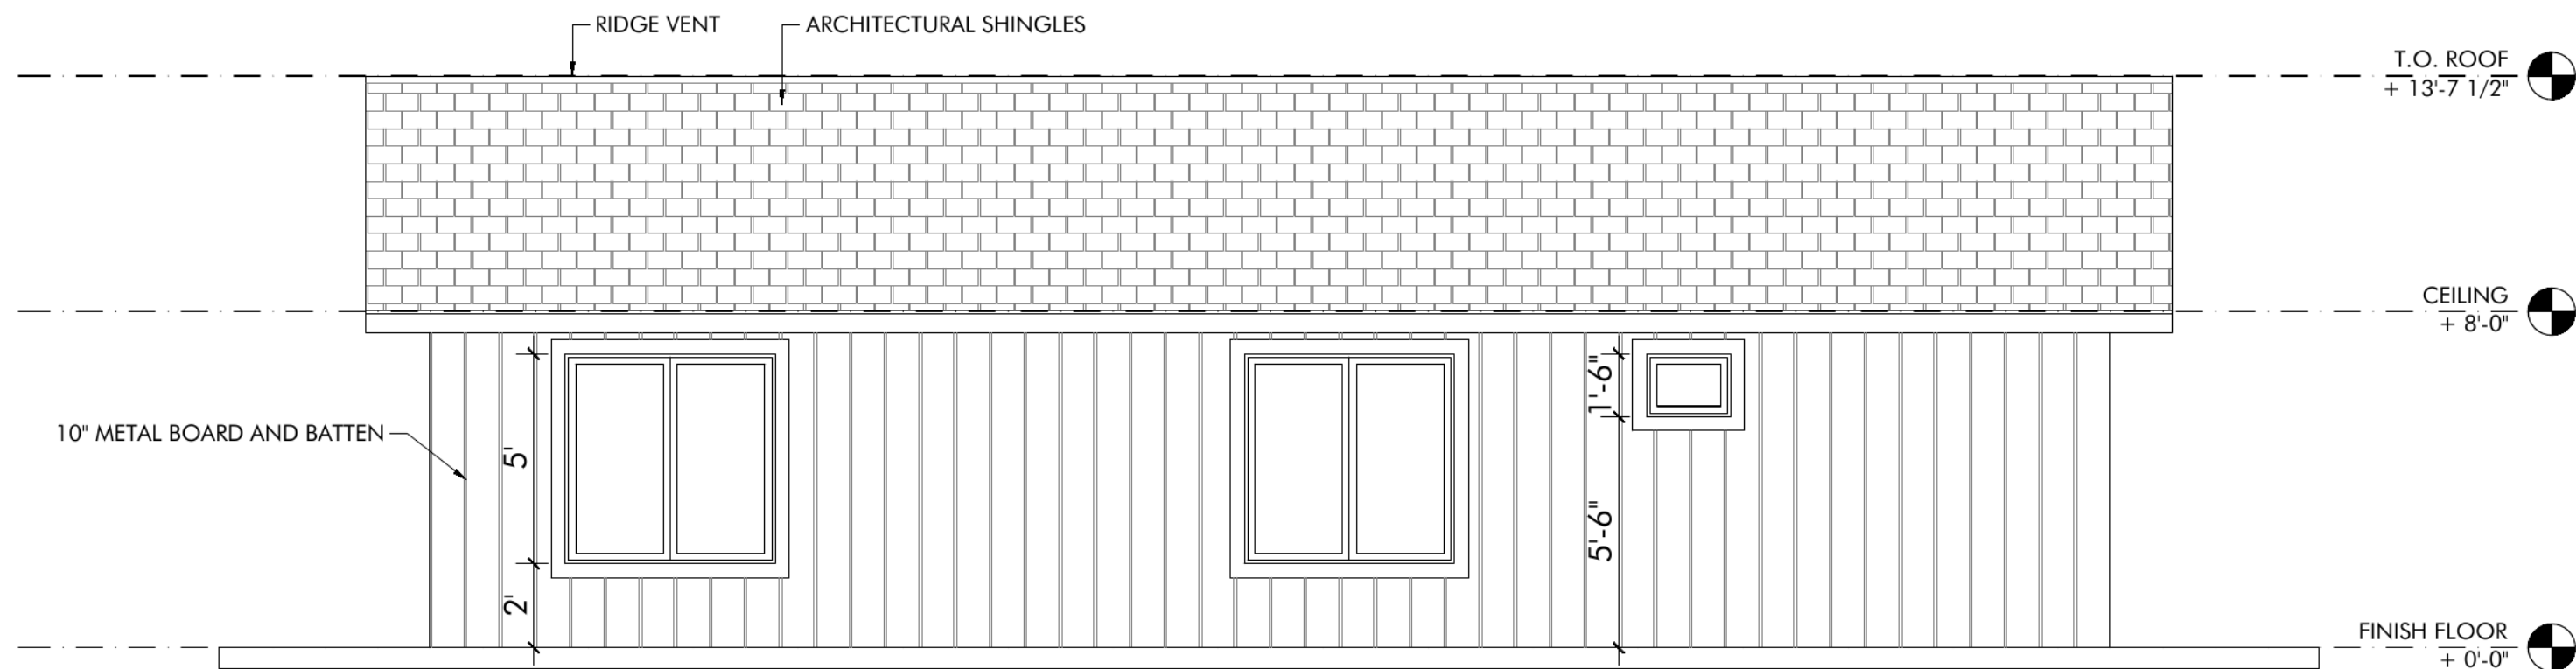

REAR VIEW
SCALE: 1/4" = 1'-0"


PROJECT ADDRESS:
LOT 12 RODEO DRIVE AVA

PROJECT NAME:


DRAWN BY: A.V.B.V.
CHECKED BY:
DATE: 06/30/2026
PAGE N°:

A2

ELEVATION PLANS

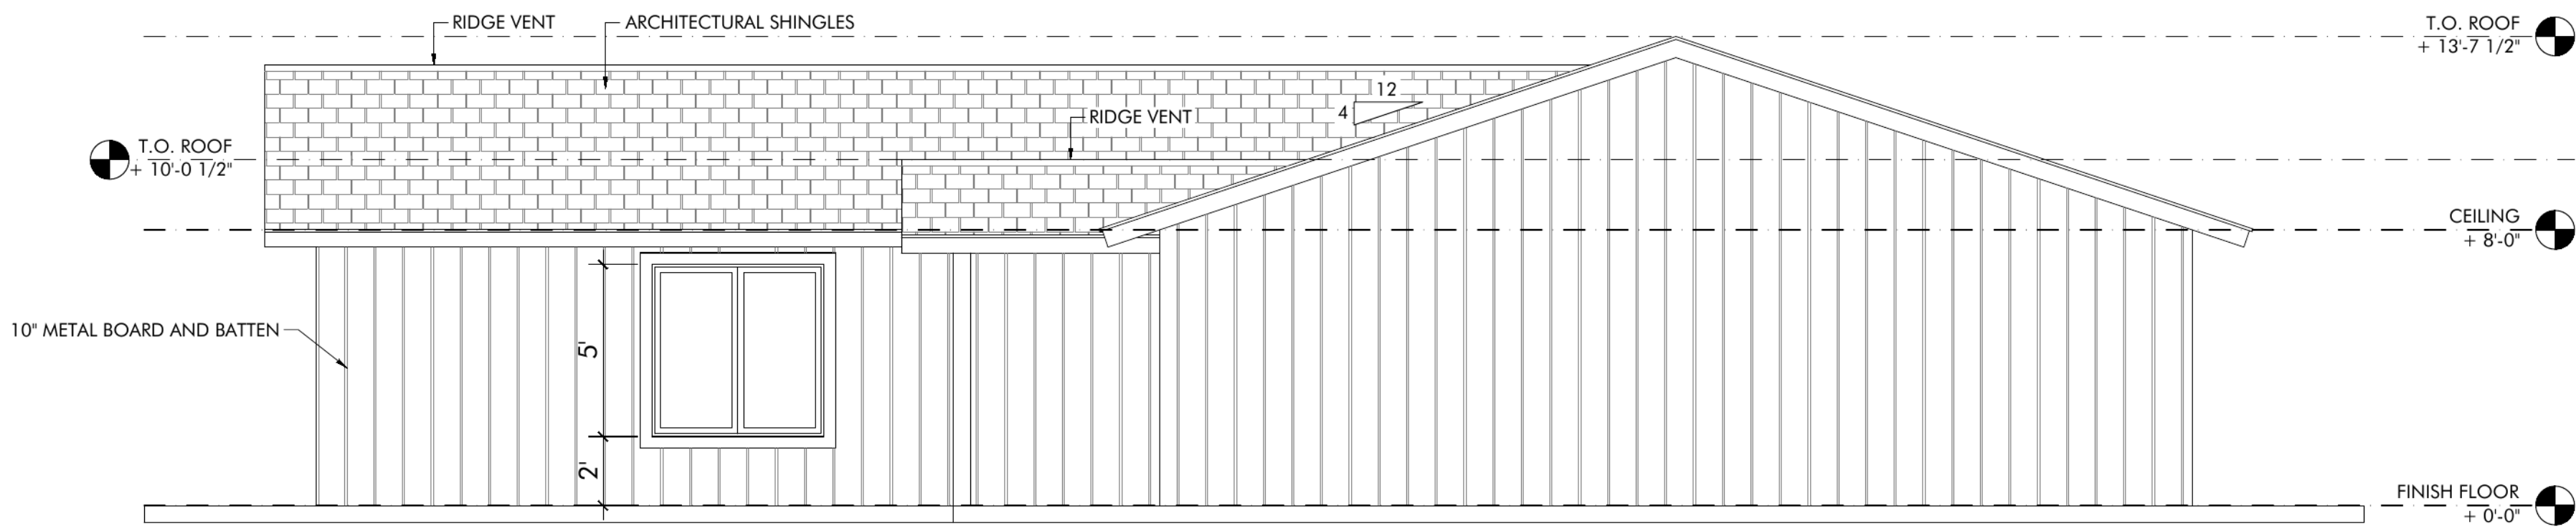

RIGHT VIEW
SCALE: 1/4" = 1'-0"

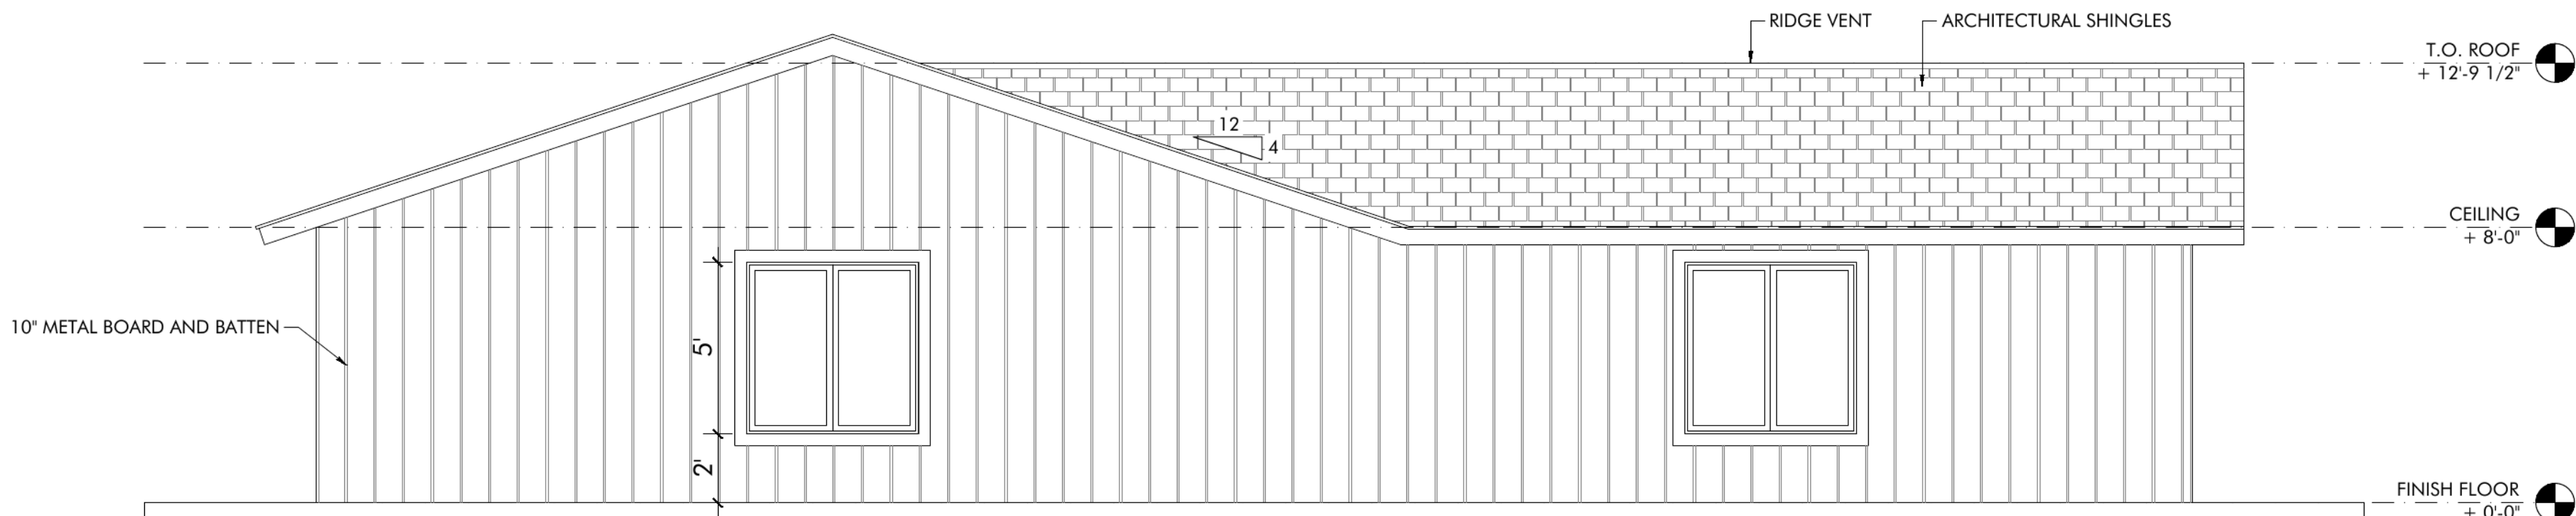

LEFT VIEW
SCALE: 1/4" = 1'-0"

PROJECT ADDRESS:
LOT 12 RODEO DRIVE AVA

PROJECT NAME:


DRAWN BY:	A.V.B.V
CHECKED BY:	
DATE:	06/30/2026
PAGE N°:	

A3

PROJECT ADDRESS:
LOT 12 RODEO DRIVE AVA

PROJECT NAME:

DRAWN BY:	A.V.B.V
CHECKED BY:	
DATE:	06/30/2026
PAGE N°:	

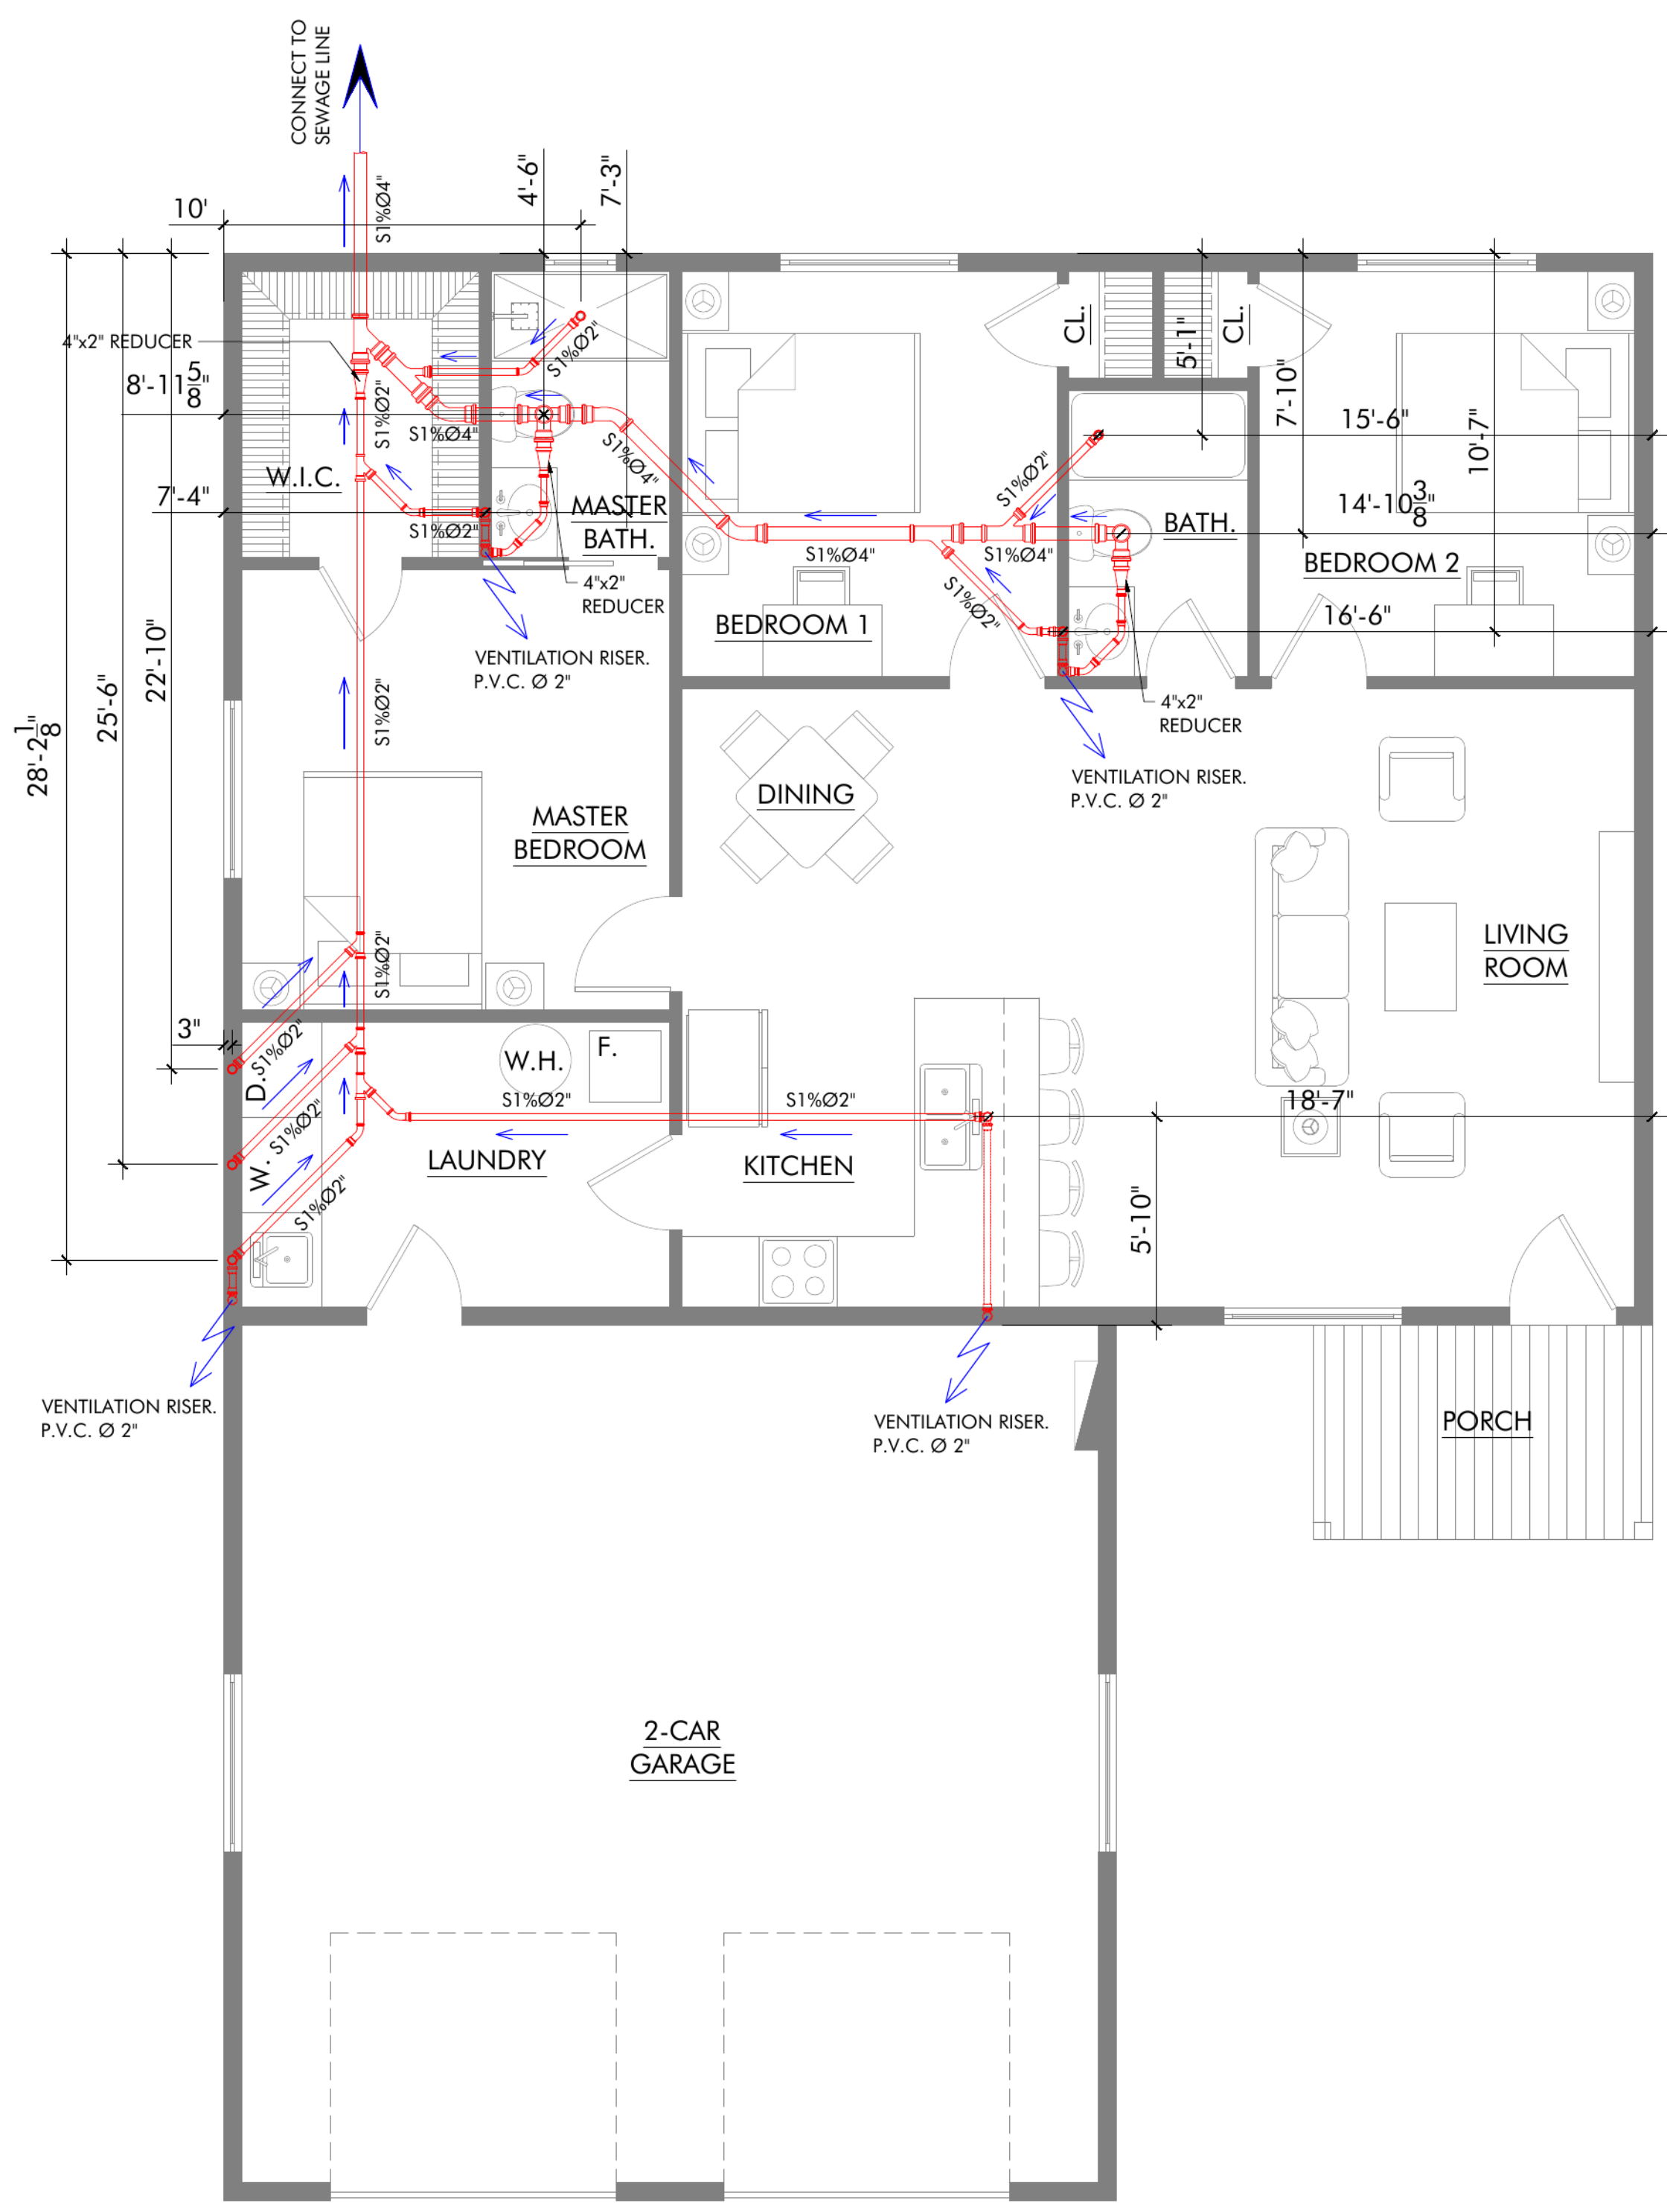

SEWAGE LEGEND

CONNECTOR

Y CONNECTOR PVC W/ REDUCTOR

Y CONNECTOR PVC

REDUCTOR

PIPE

WORK FLOW

C.O. Ø 4"

VENTILATION RISER. P.V.C. Ø 2"

VENTILATION PIPING P.V.C. Ø 2"

WASTE WATER PLAN

SCALE: 1/4" = 1'-0"